


WEST ELEVATION 1:100



NORTH ELEVATION 1:100

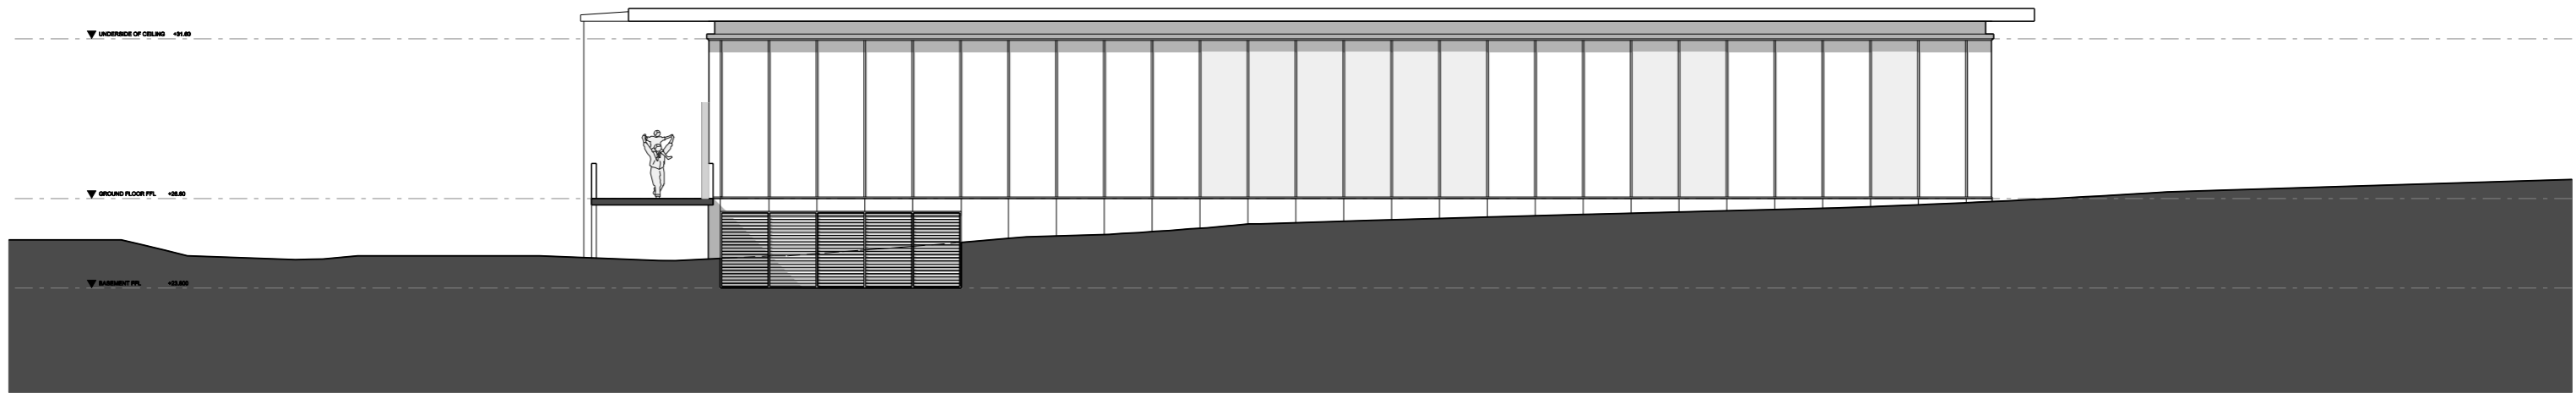

SOUTH ELEVATION 1:100

FaldenCleggBradleyStudios
LLP
Bath Brewery
Toll Bridge Road
Bath BA1 7DE
t 01225 852545
f 01225 852528
e bath@fcbstudios.com

A	ISSUED FOR STAGE C SIGN-OFF	27-10-2011
Amendment		Date
ST. FAGANS - NEW BUILDING	Job/Drawing No	Amendment
ELEVATIONS	1591/SK/300	A
Do not scale	Scale	1:100 (1:200 @ A3)
Original printed at A1	Date	OCT 2011
	Drawn	JB
	All dimensions to be checked on site	